


LEFT SIDE ELEVATION

1/8" = 1'-0"



REAR ELEVATION

1/8" = 1'-0"

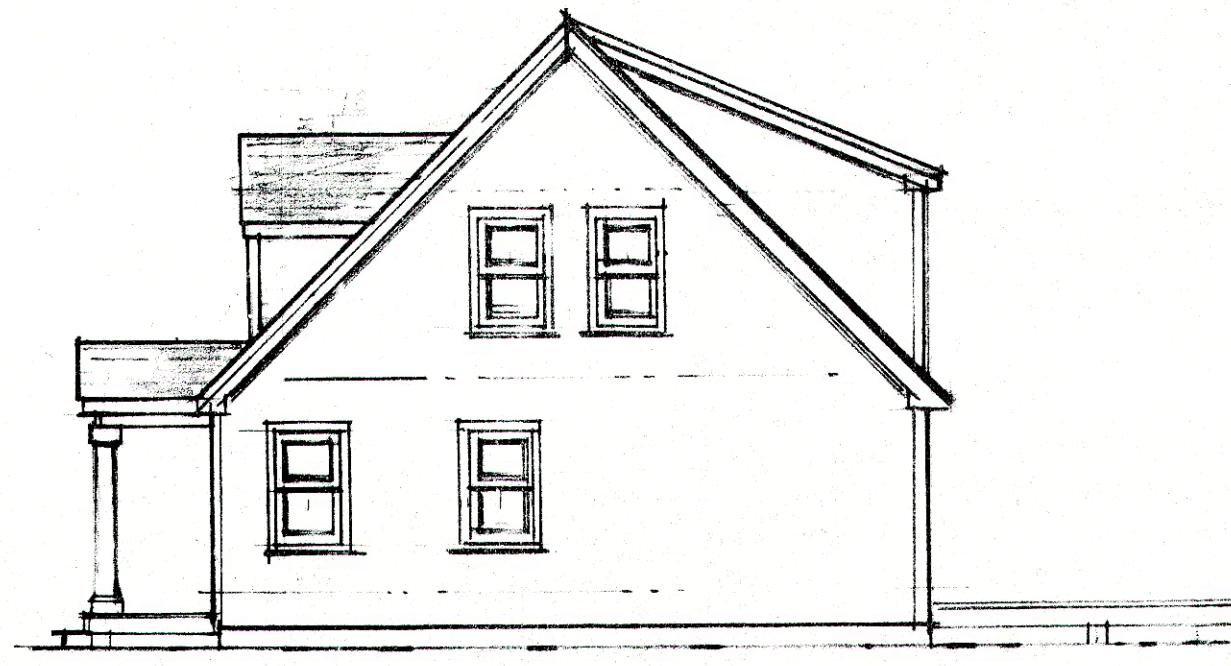


RIGHT SIDE ELEVATION

1/8" = 1'-0"


EXTERIOR ELEVATIONS			
NEW CONSTRUCTION 30x40 CAPE W GARAGE			
2 EAST STREET DUXBURY, MA 02332			
FITZGERALD DESIGN 52 WOODRIDGE RD. DUXBURY, MA 02332 781-934-9649		DATE: 10-26-20	REV: 11-20-20
		SCALE: AS NOTED	1 OF 5

REV. 11-20-20
REV. 11-17-20
REV. 11-10-20
REV. 10-26-20

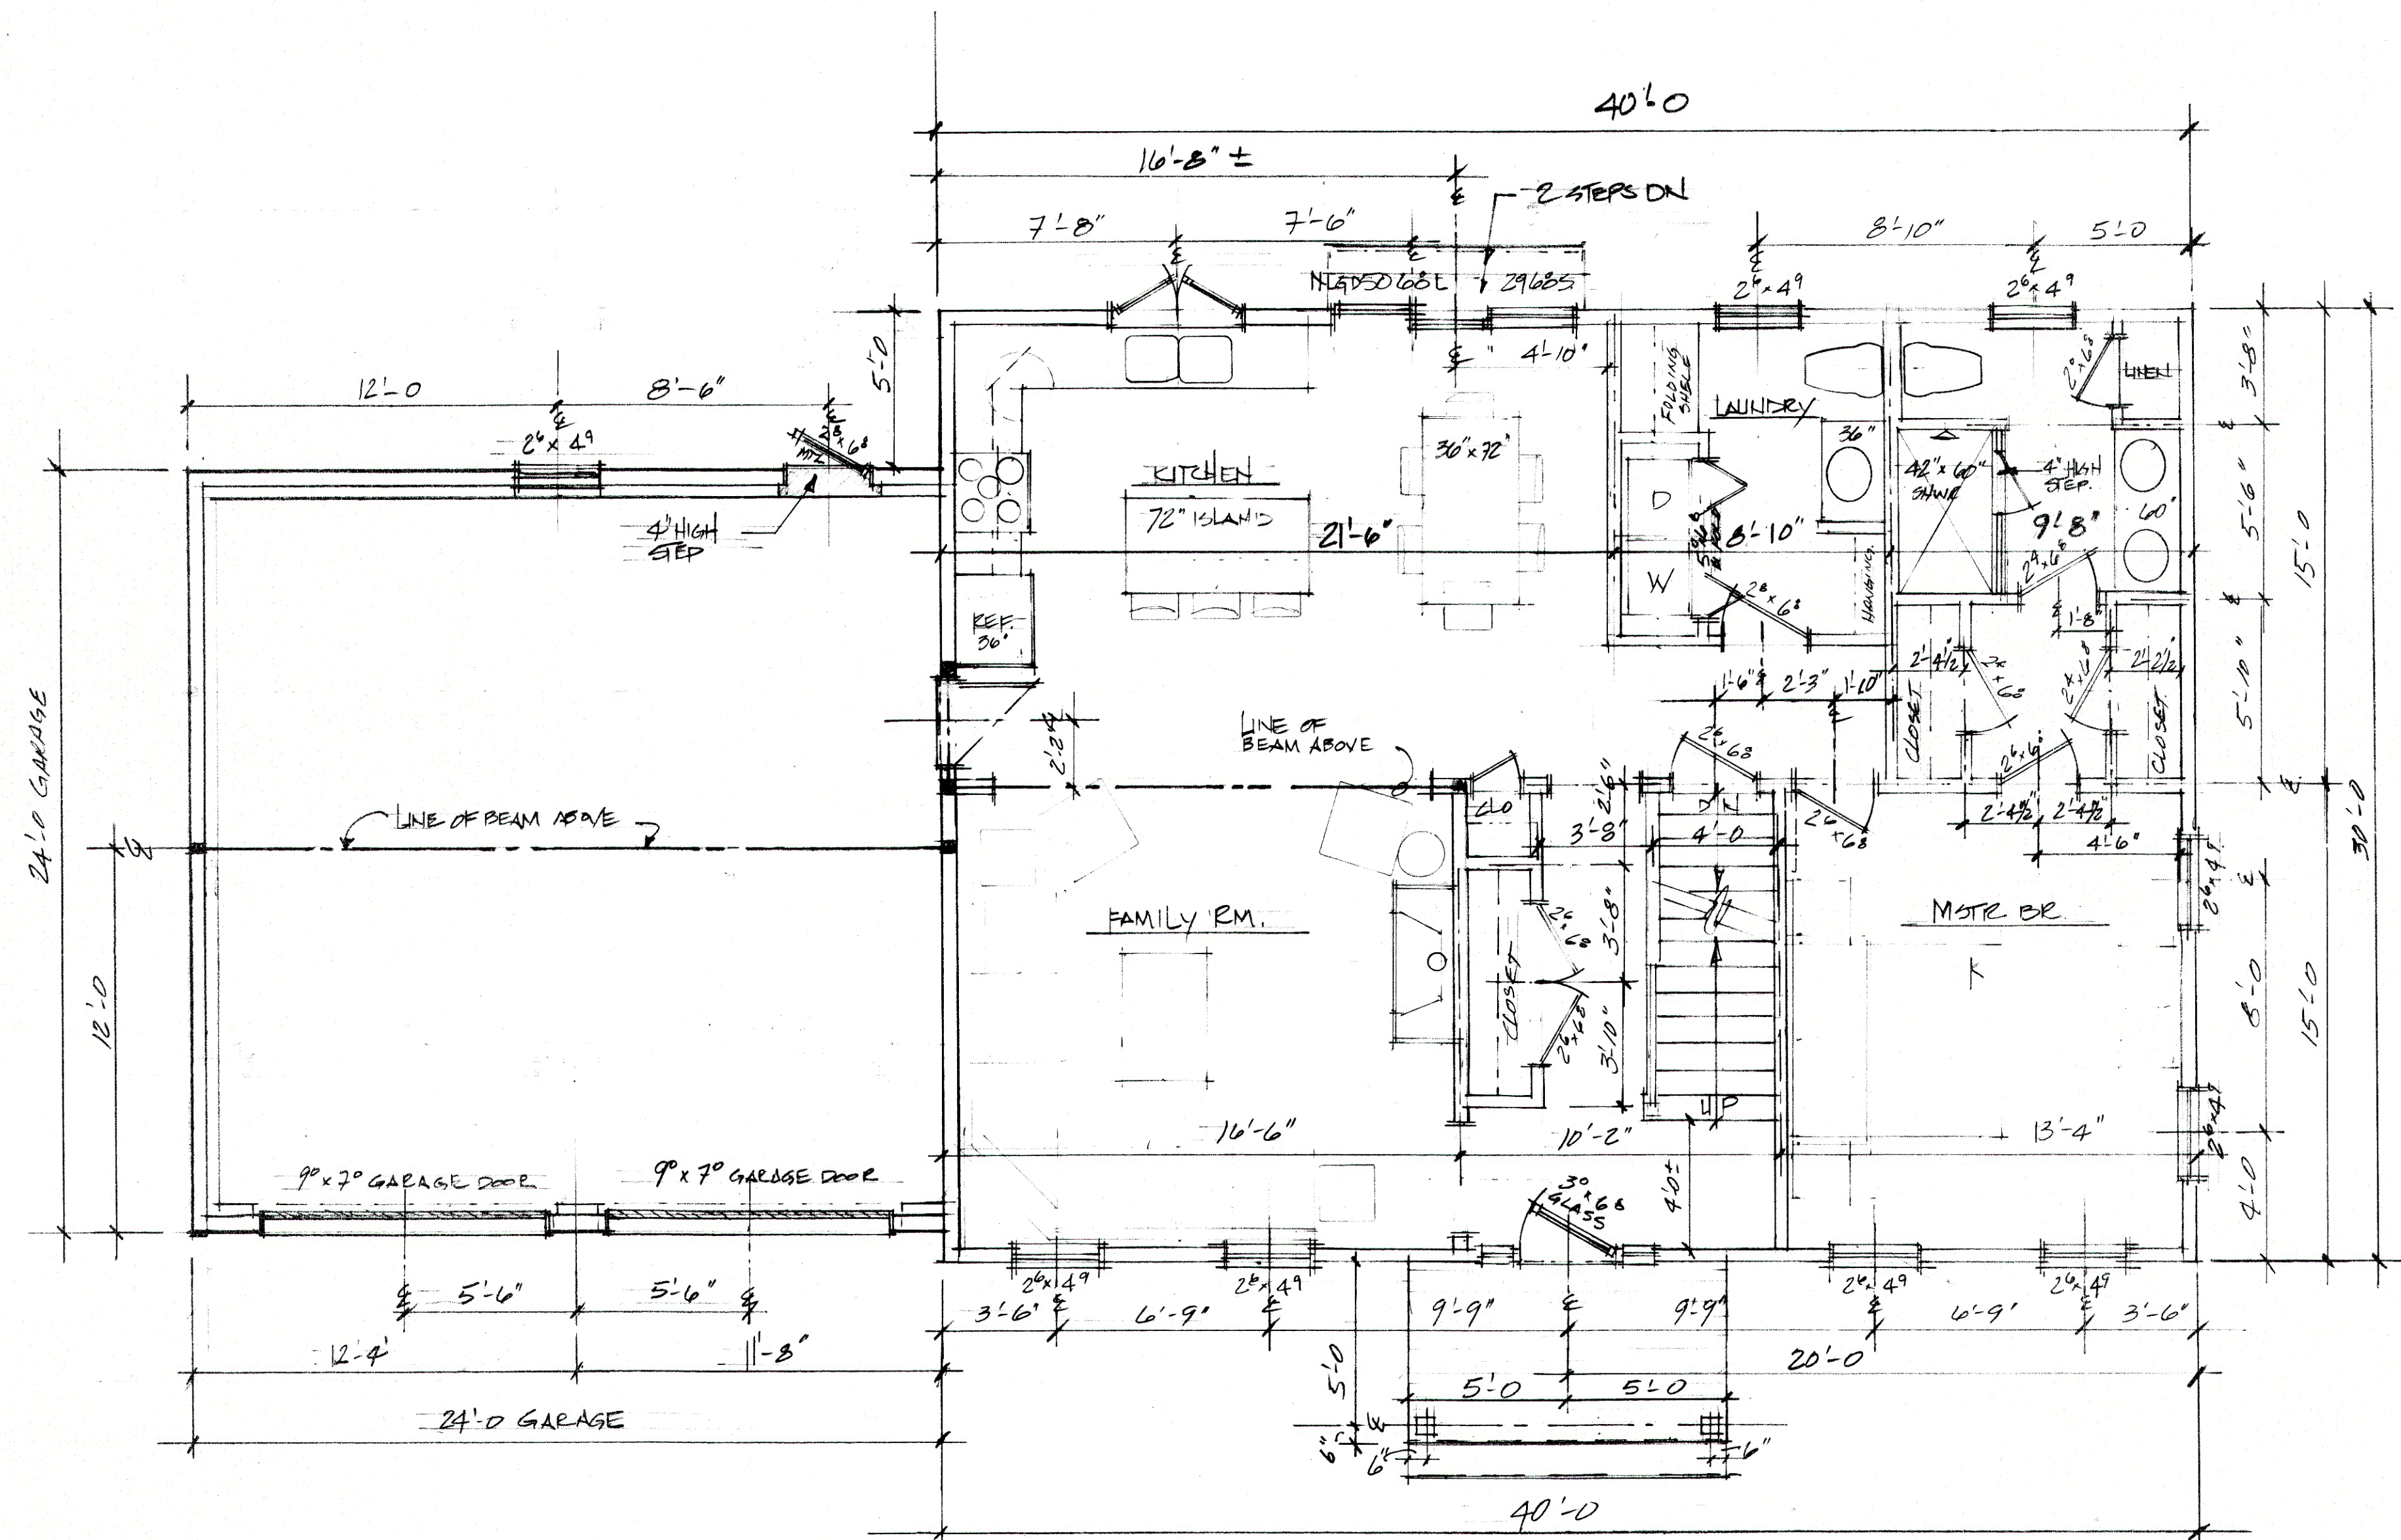



FIRST FLOOR PLAN			
NEW CONSTRUCTION; 30x40 CAPE/GARAGE			
0 EAST STREET, DUXBURY, MA. 02332			
FITZGERALD DESIGN		DATE:	REV.
52 WOODBRIDGE RD		10-14-20	11-20-20
DUXBURY, MA 02332		SCALE:	
781-934-9649		1/4"=1'-0"	2 OF 5

- REV. 11-20-20
- REV. 11-17-20
- REV. 11-10-20
- REV. 10-26-20
- REV. 10-23-20

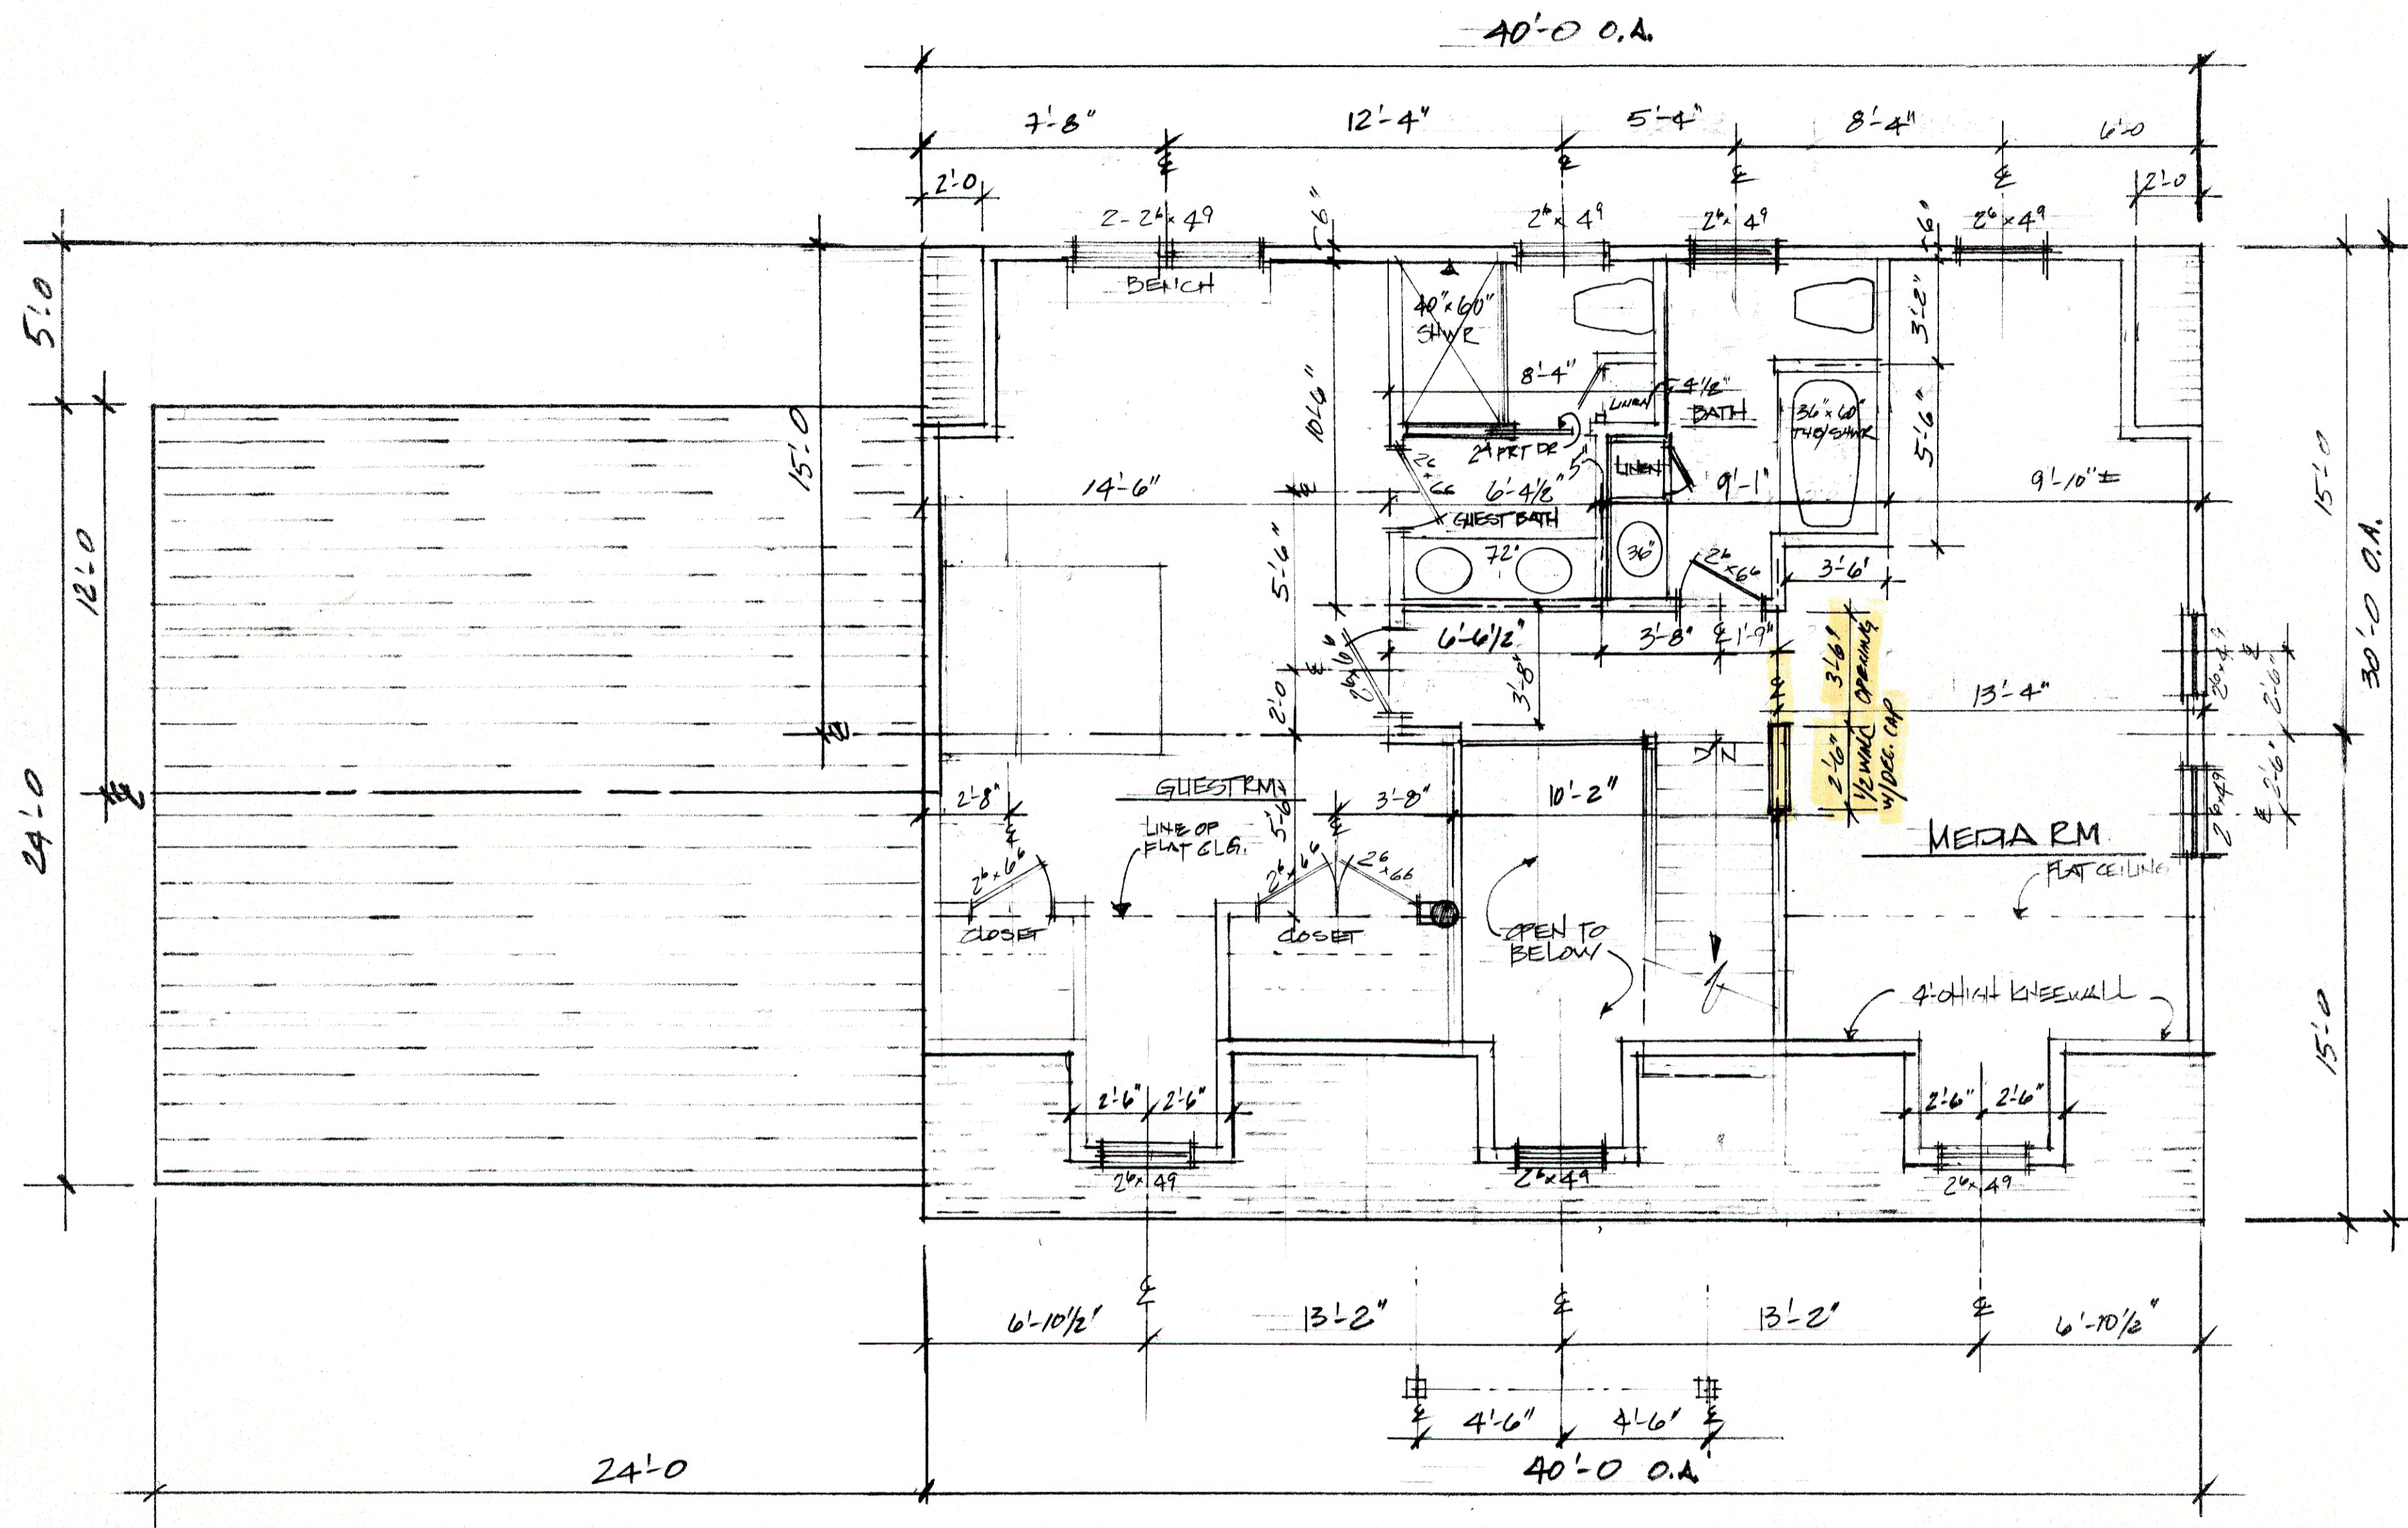


SECOND FLOOR PLAN			
NEW CONSTRUCTION 30' x 40' CAPE			
0 EAST ST. DUXBURY, MA 02532			
FITZGERALD DESIGN		DATE:	REV:
52 WOODCROFT RD. DUXBURY, MA 02532		10-1-20	11-20-20
781-954-9649		SCALE:	3 OF 5
		1/4" = 1'-0"	

- REV 11-20-20
- REV 11-17-20
- REV 11-10-20
- REV 10-26-20
- REV 10-23-20

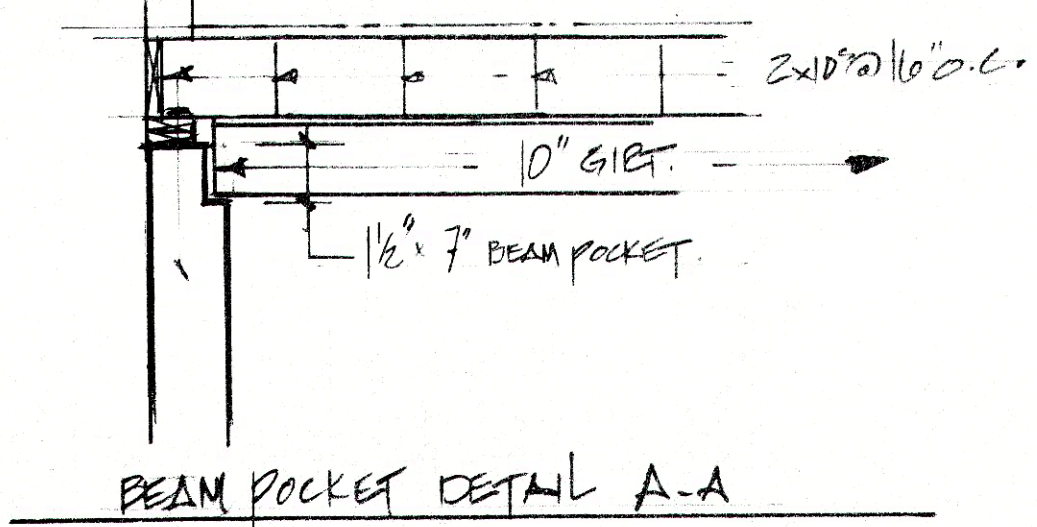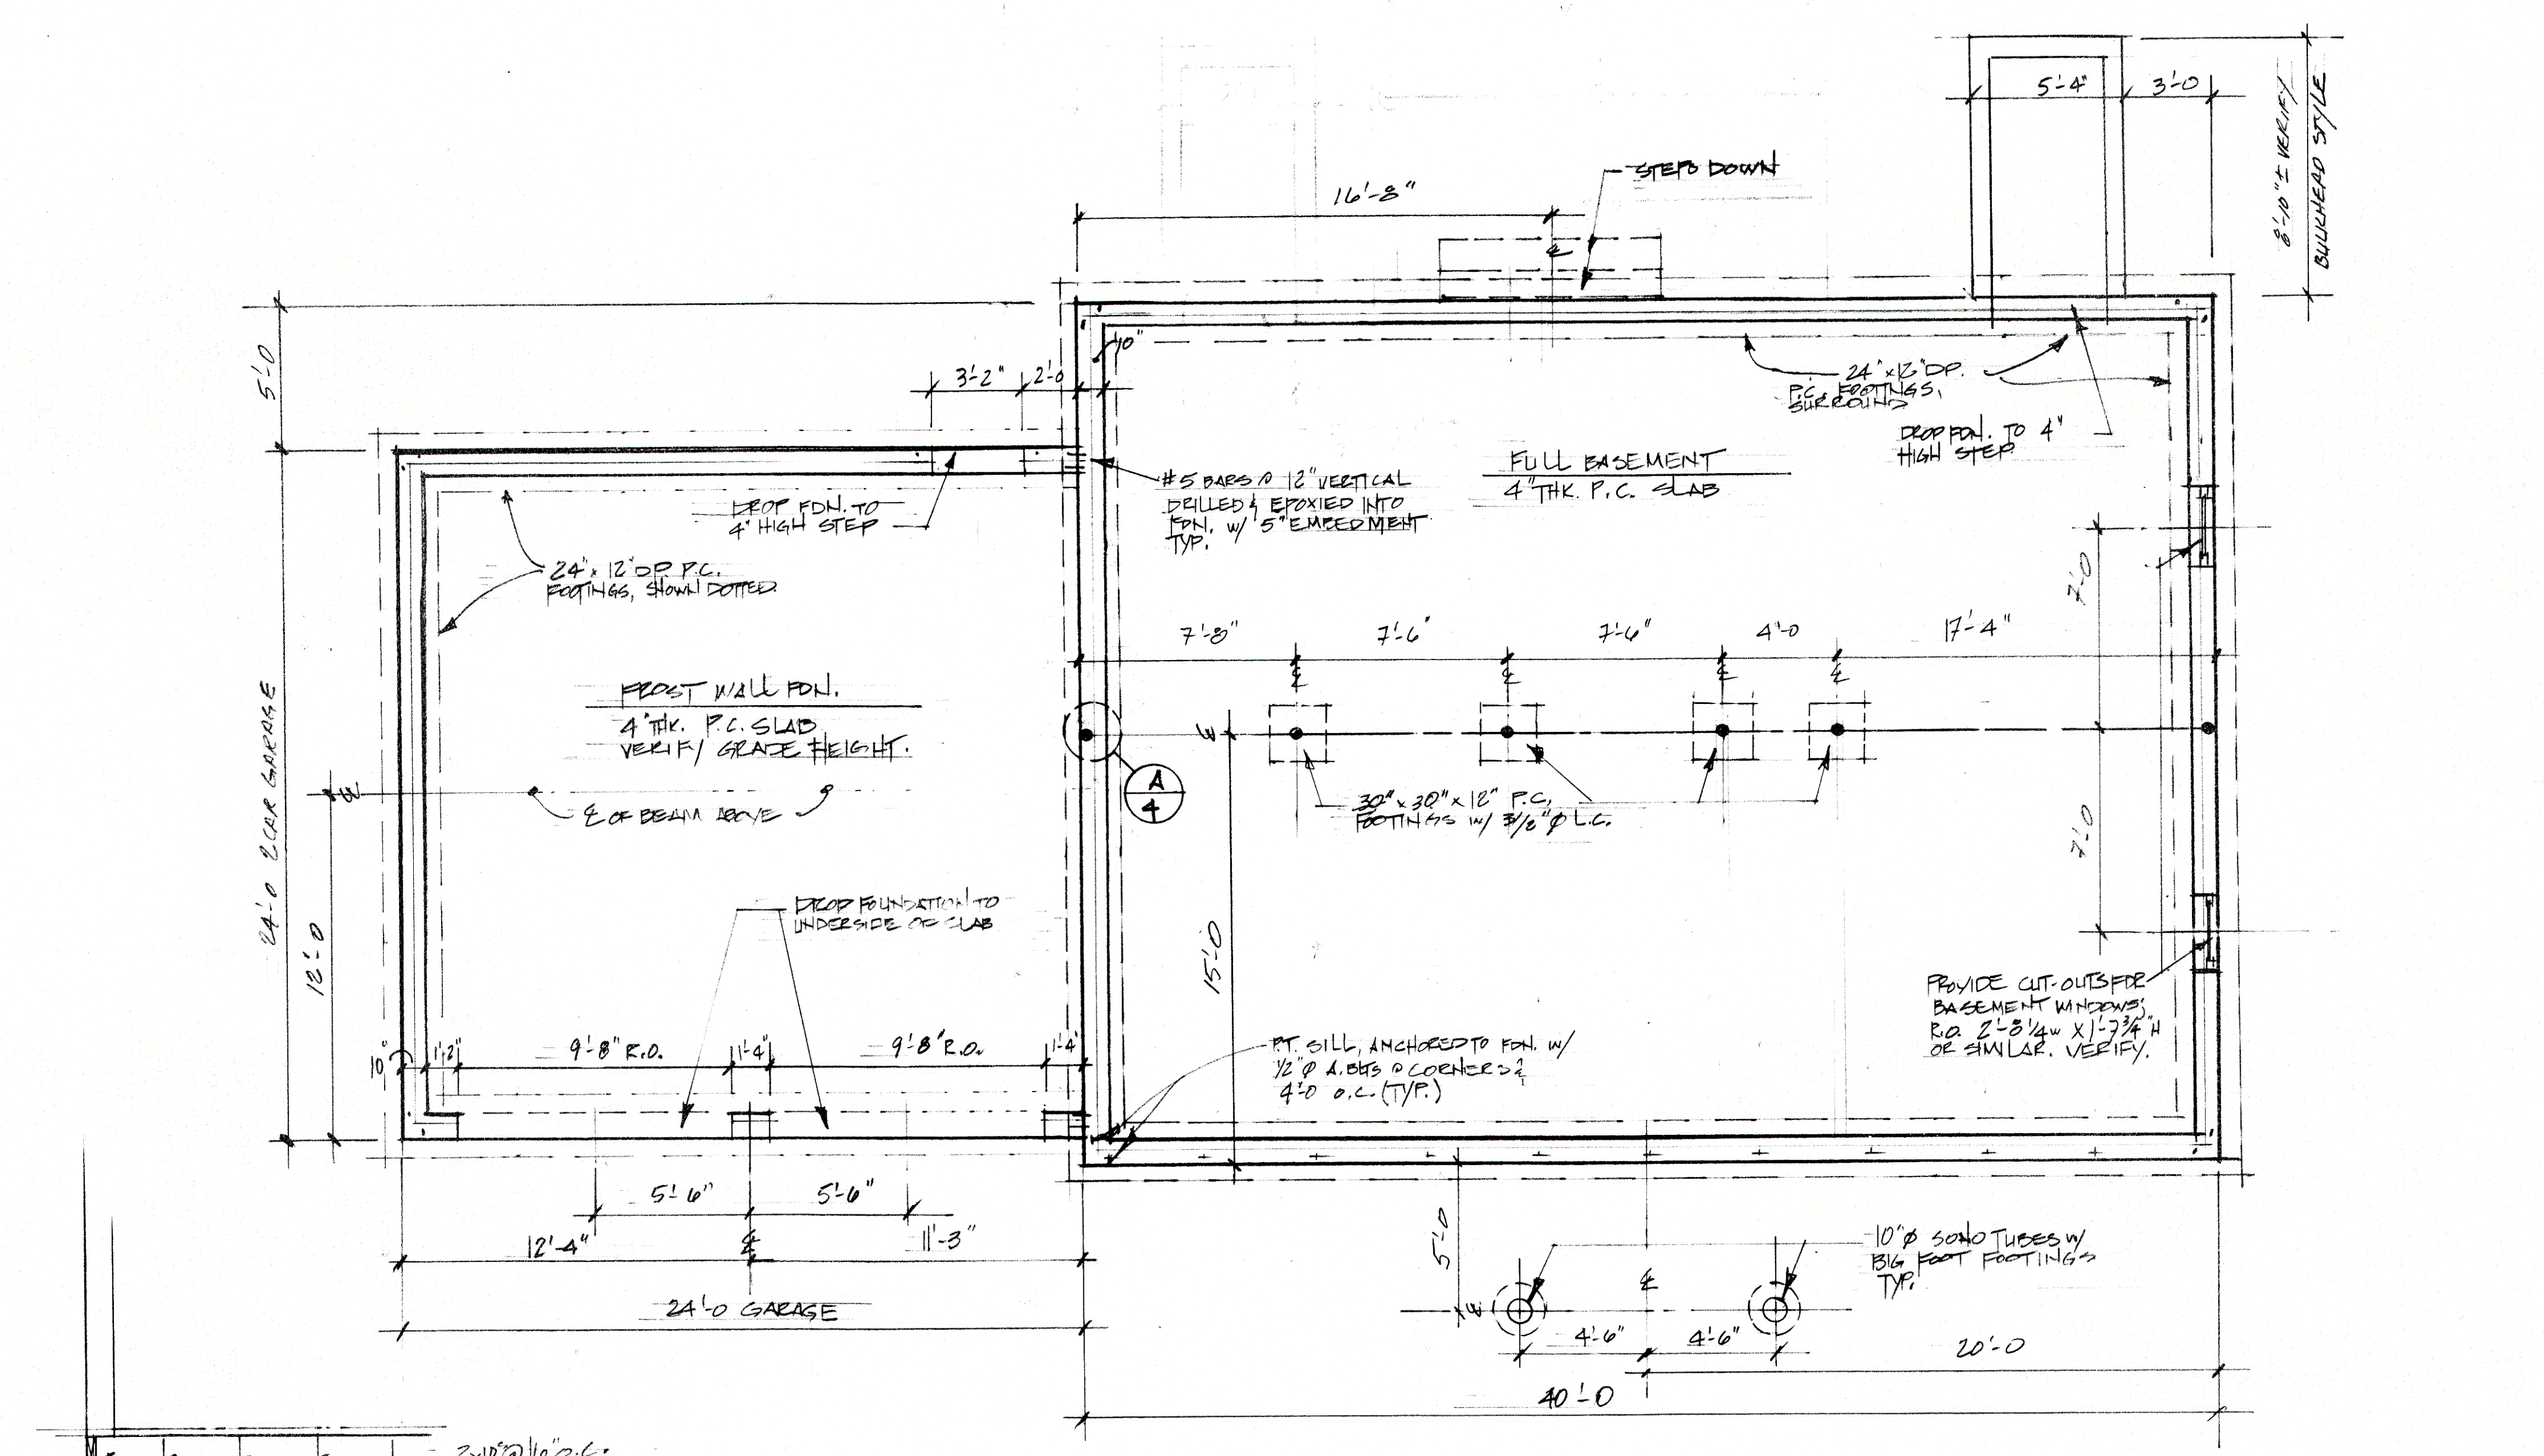


FOUNDATION PLAN			
NEW CONSTRUCTION 30x40 GARAGE; 2 CAR			
2 EAST ST DUX BURY, MA. 02332			
FITZGERALD DESIGN		DATE	REV.
52 WOODRIDGE RD		10-26-20	11-20-20
DUX BURY, MA. 02332		SCALE	
781-934-9649		1/4" = 1'-0"	4 of 5

REV. 11-20-20
 REV. 11-17-20
 REV. 11-10-20
 REV. 10-26-20

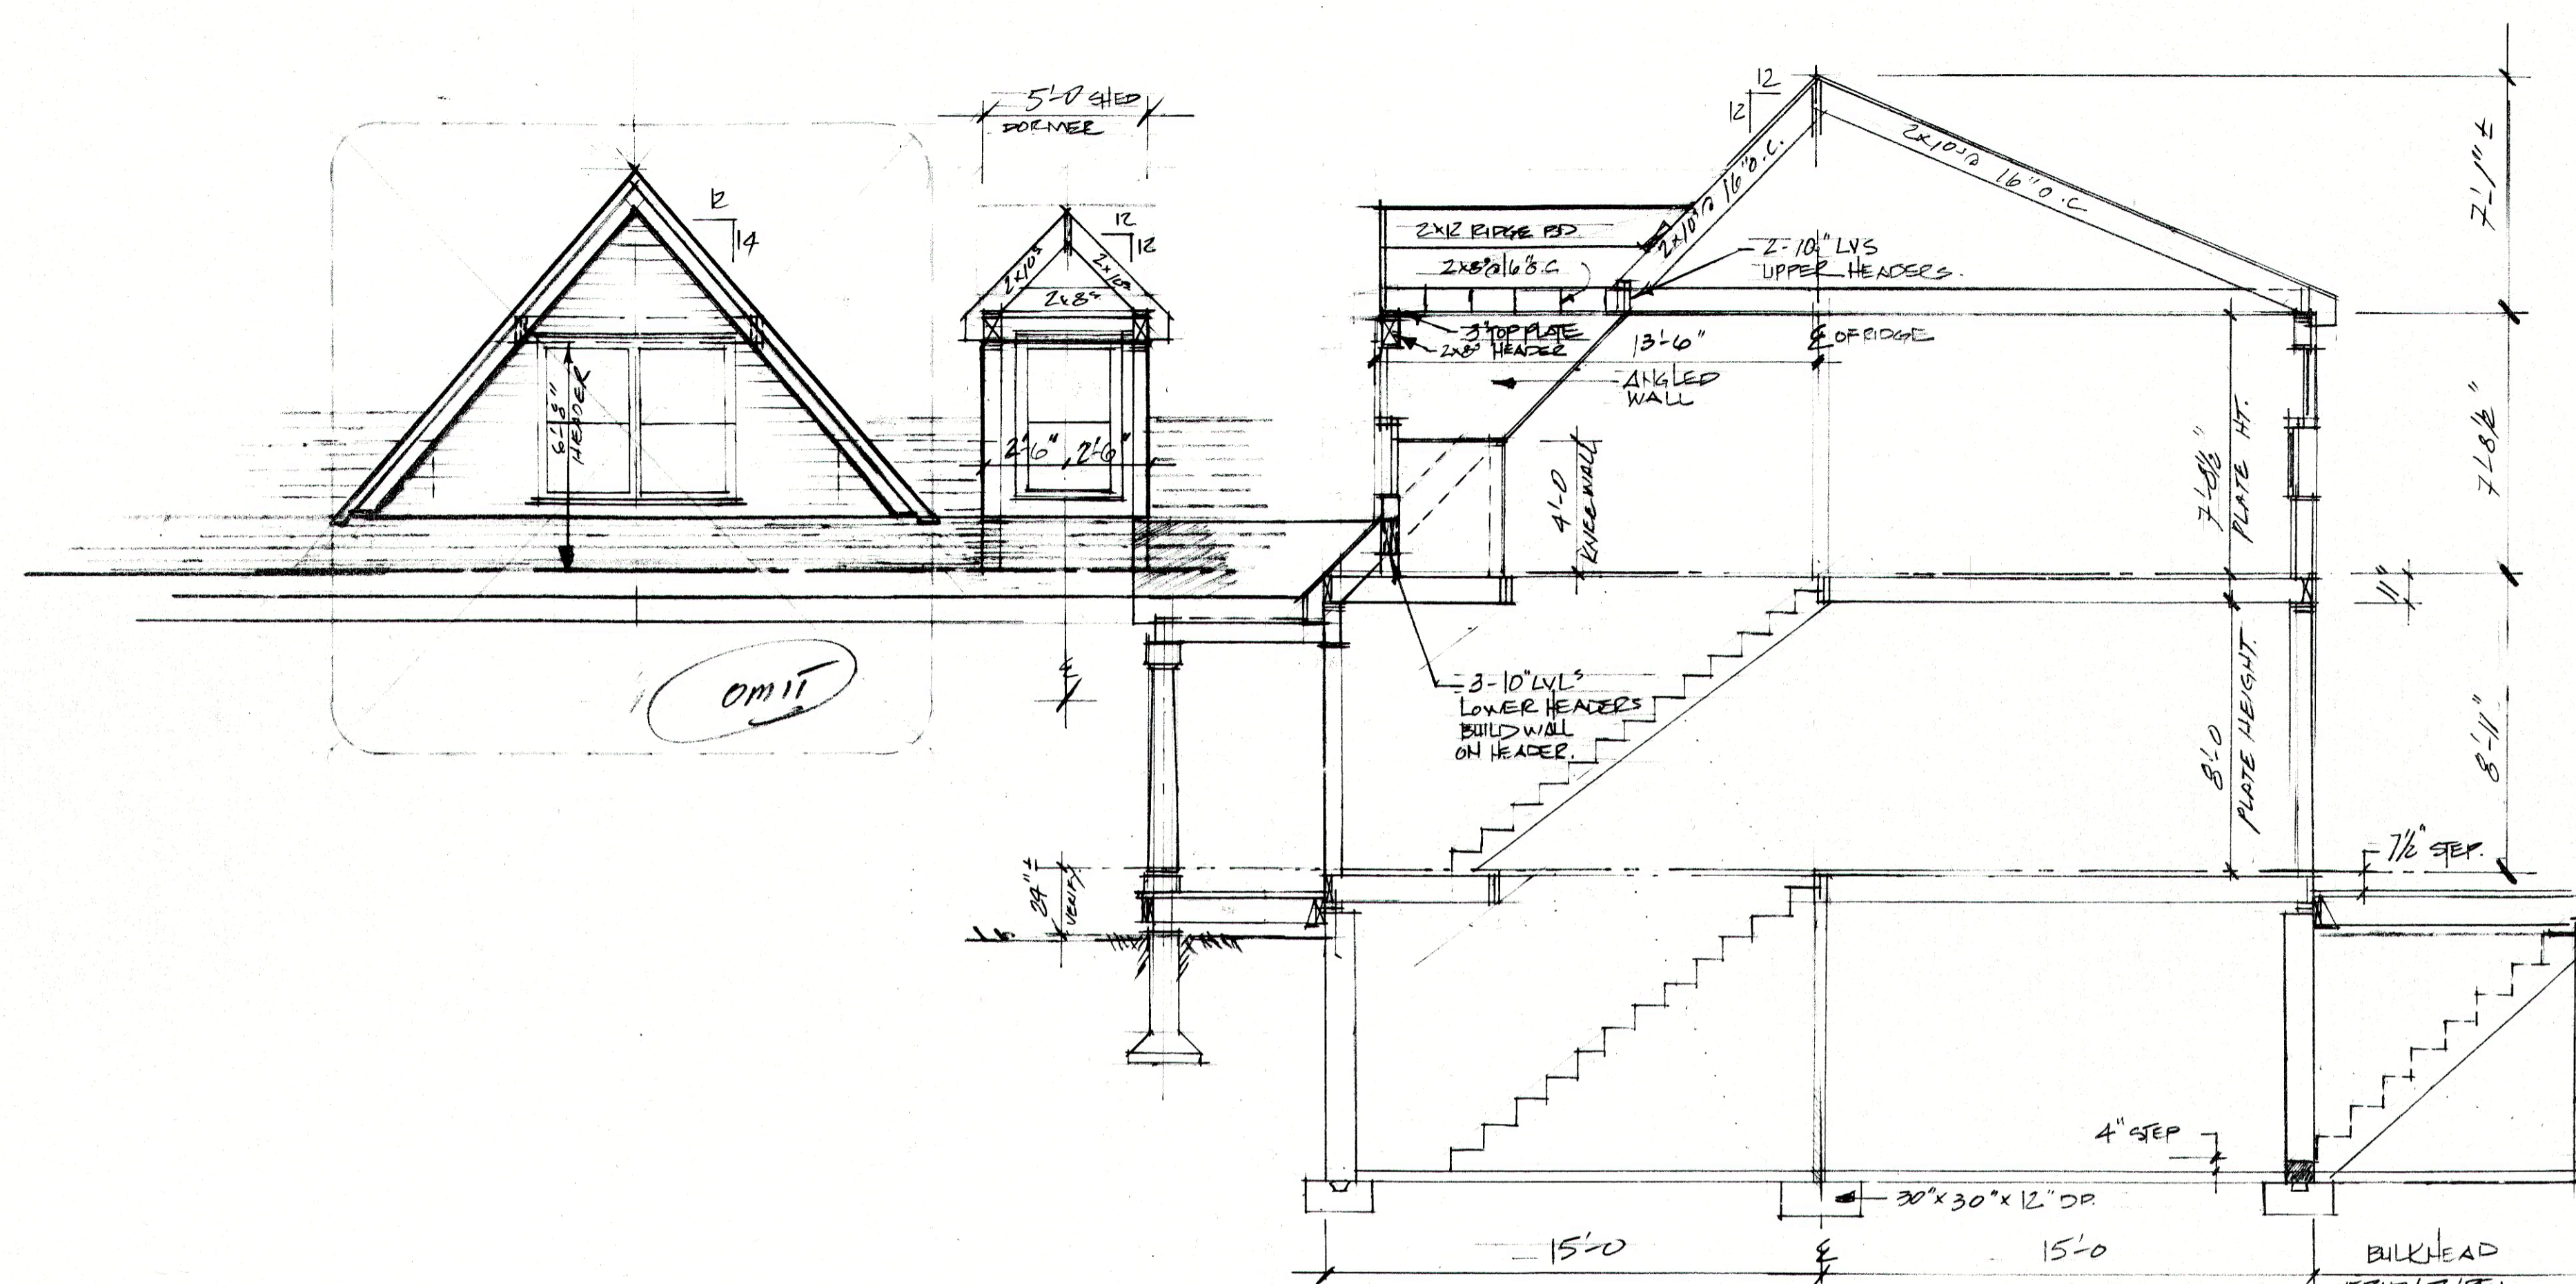

SECTION "A-A"

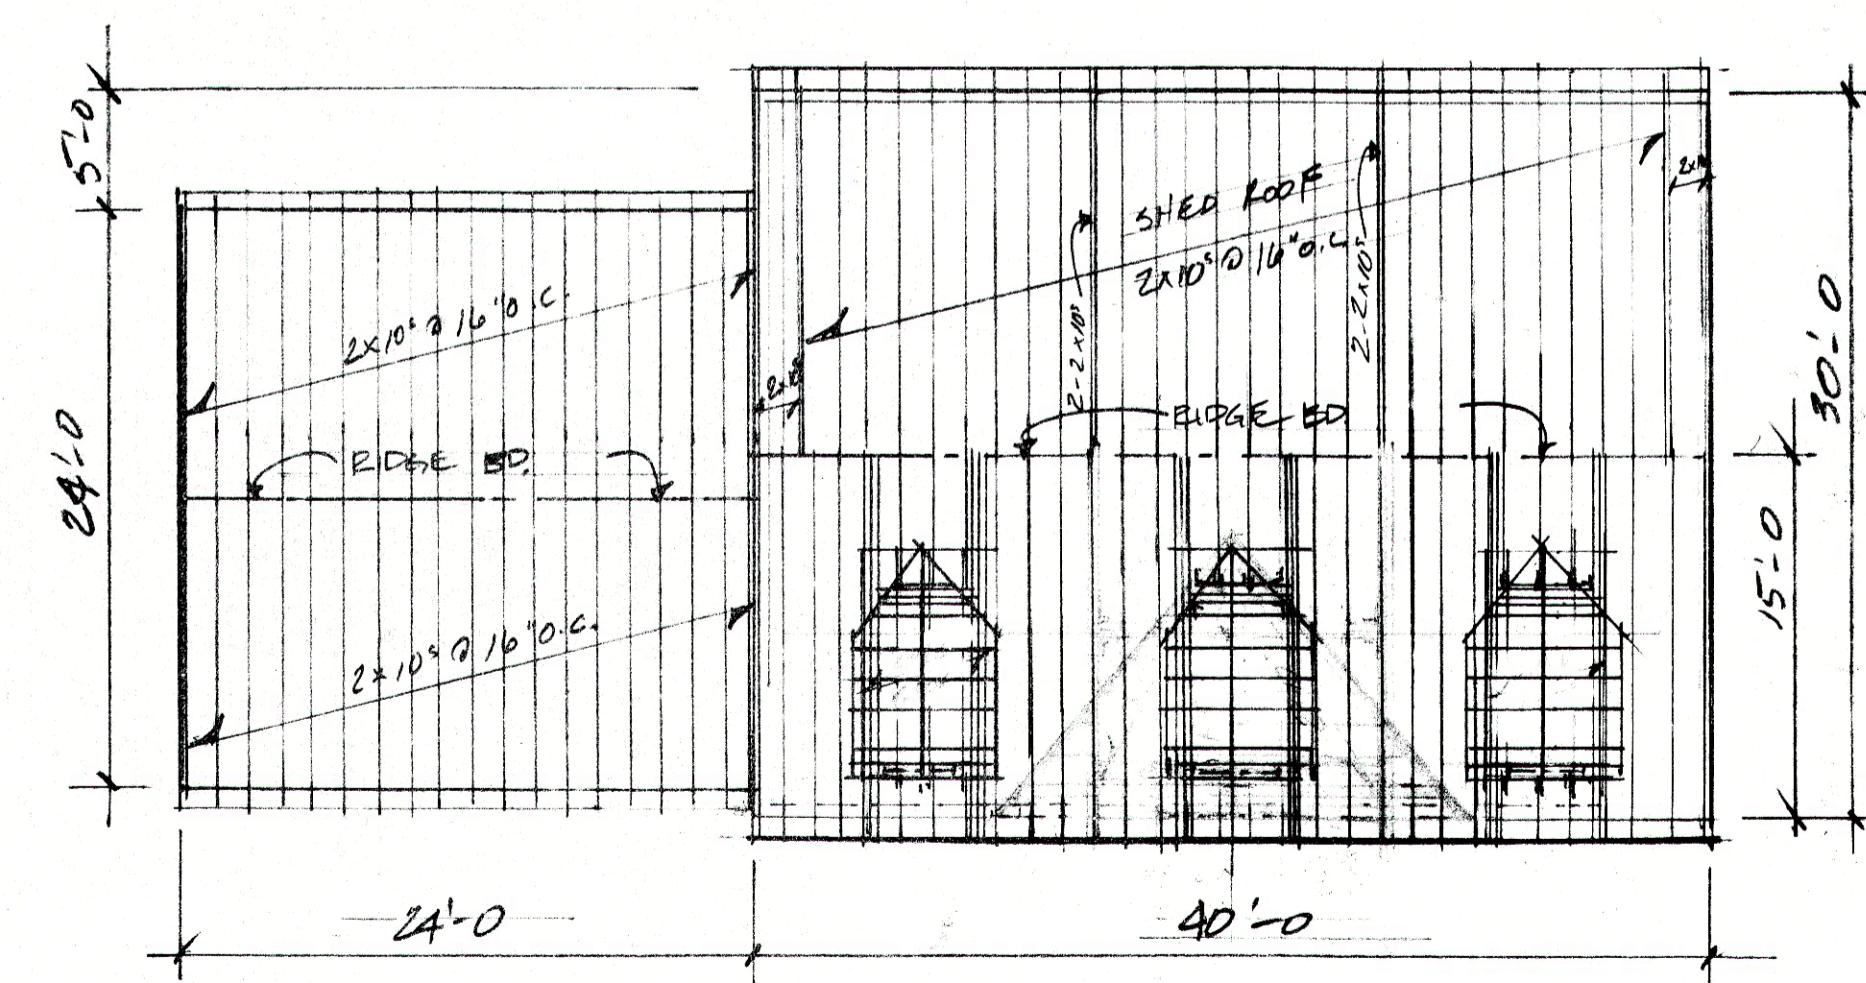

ROOF FRAME 1/8" = 1'-0"

SECTIONS; DETAILS; ROOF FRAME			
NEW CONSTRUCTION; 30x40 GAPE			
0 EAST STREET DUXBURY, MA 02332			
FITZGERALD DESIGN		DATE:	REV.
52 WOODEDGE RD.		10-1-20	11-26-20
DUXBURY, MA 02332		SCALE:	
781-934-9644		1/4" = 1'-0"	5 OF 5

- REV 11-10-20
- REV 11-17-20
- REV 11-10-20
- REV 10-26-20