


APPENDIX D


FIGURES

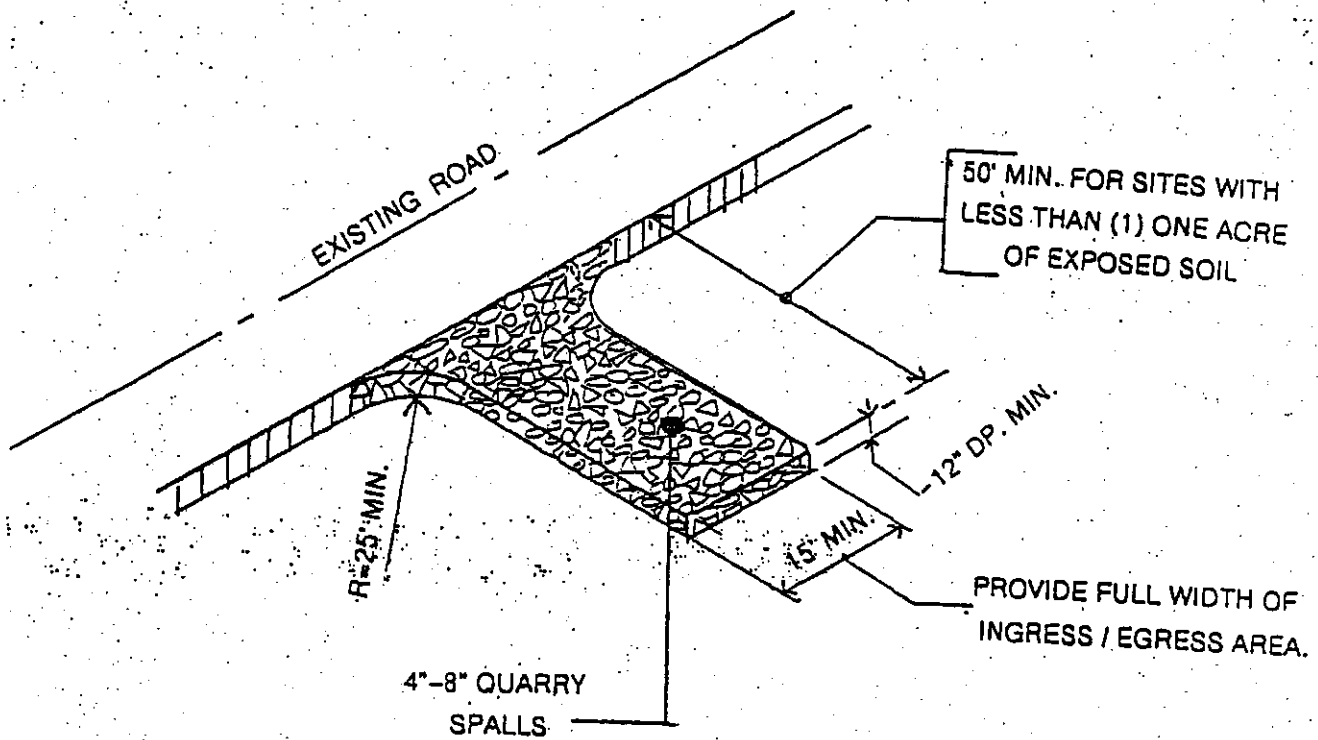

CRUSHED STONE APRON

N.T.S.

FIGURE 1

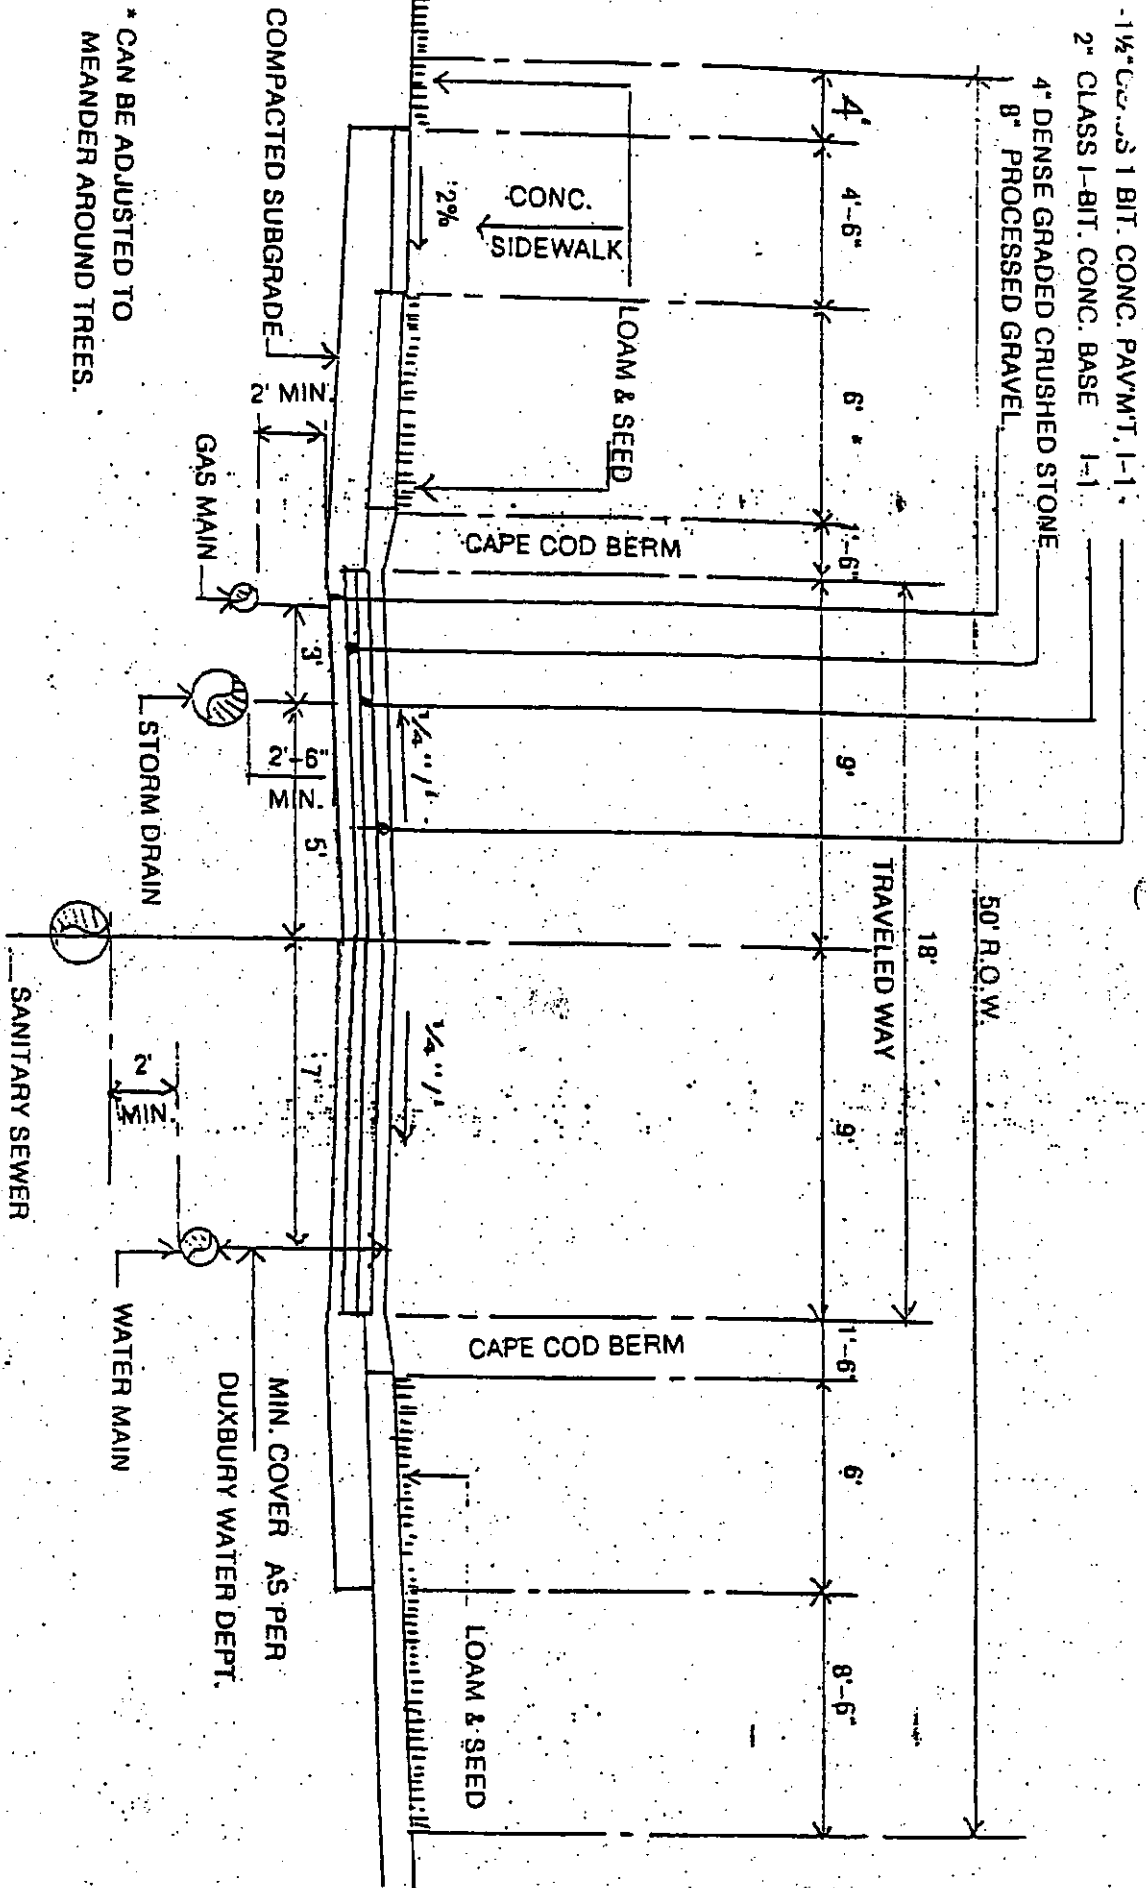


* CAN BE ADJUSTED TO MEANDER AROUND TREES.

MINOR STREET

N. T. S.

FIGURE 3

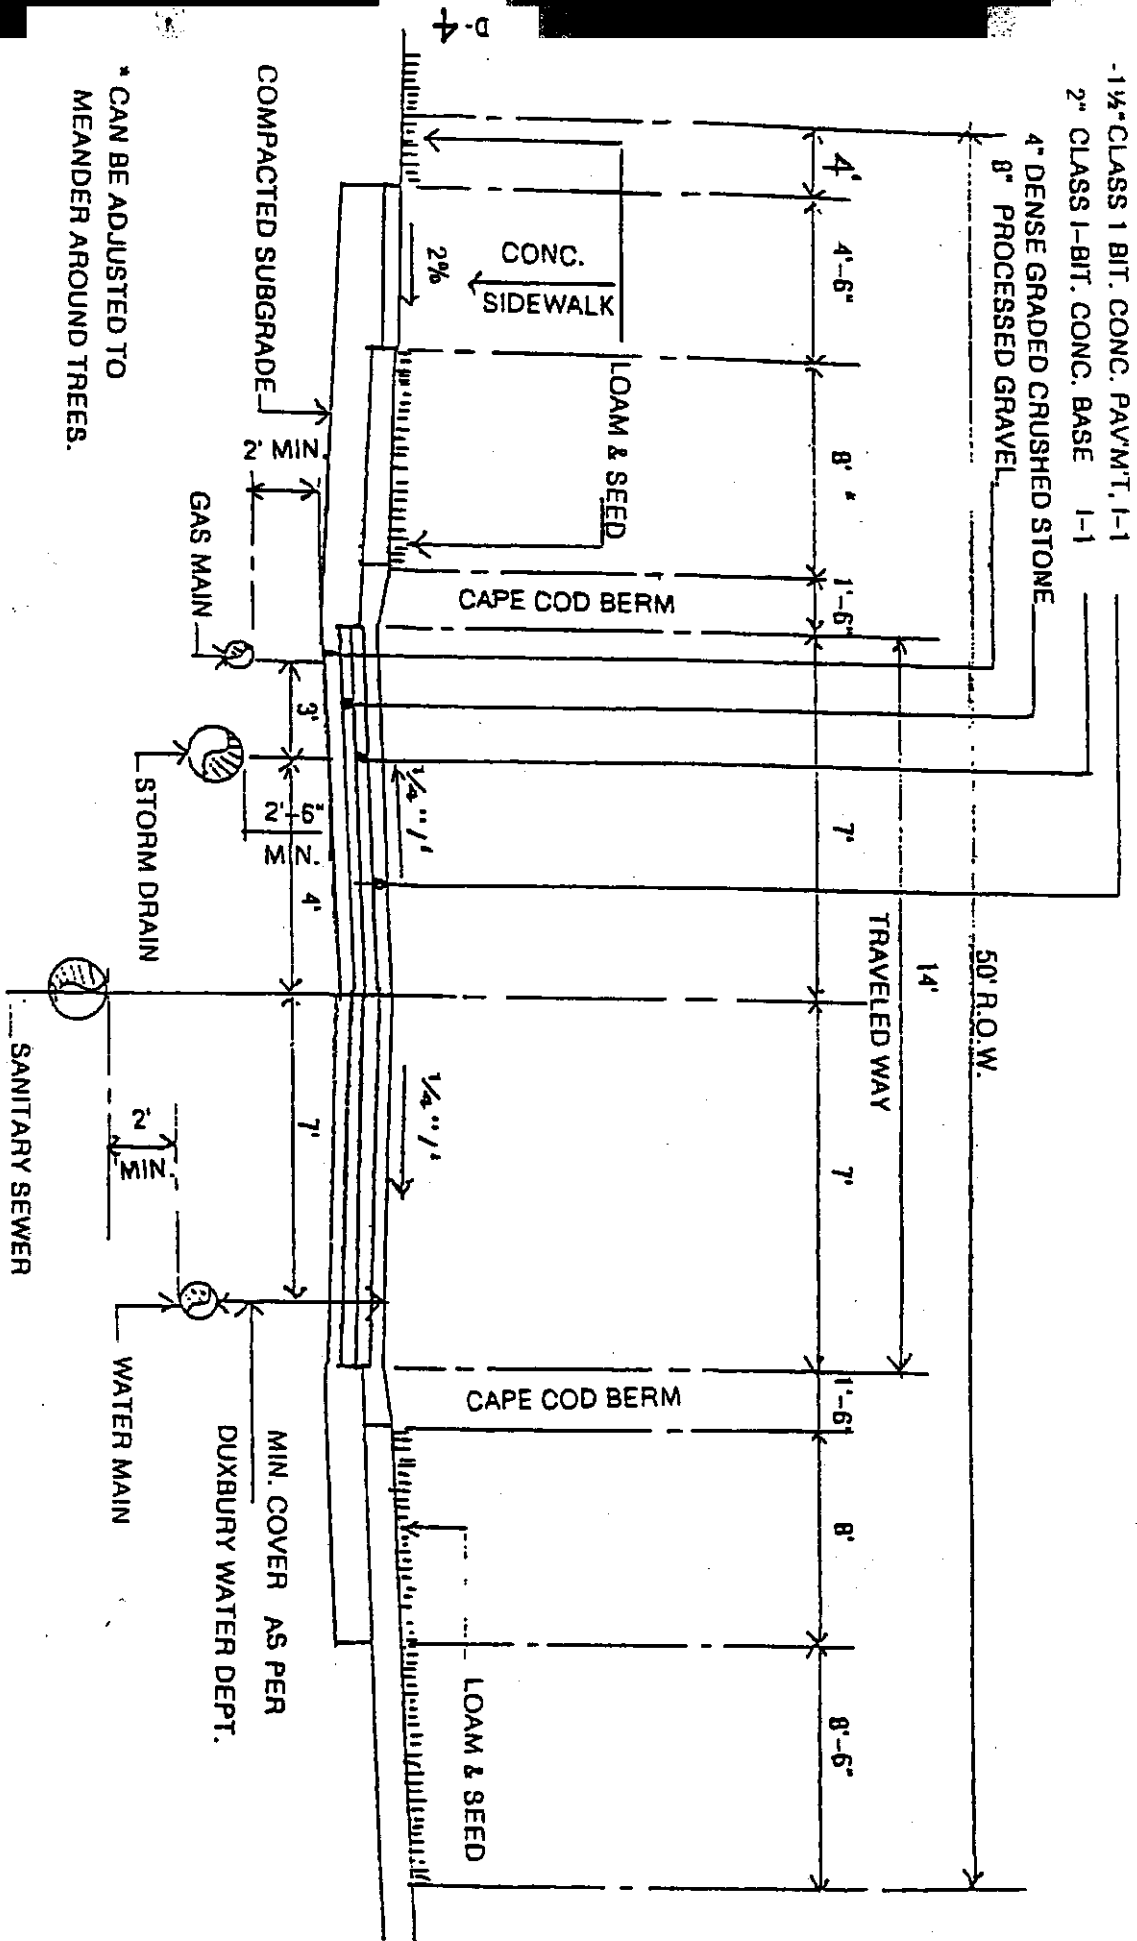


* CAN BE ADJUSTED TO MEANDER AROUND TREES.

LOCAL STREET

N. T. S.

FIGURE 4

D-5

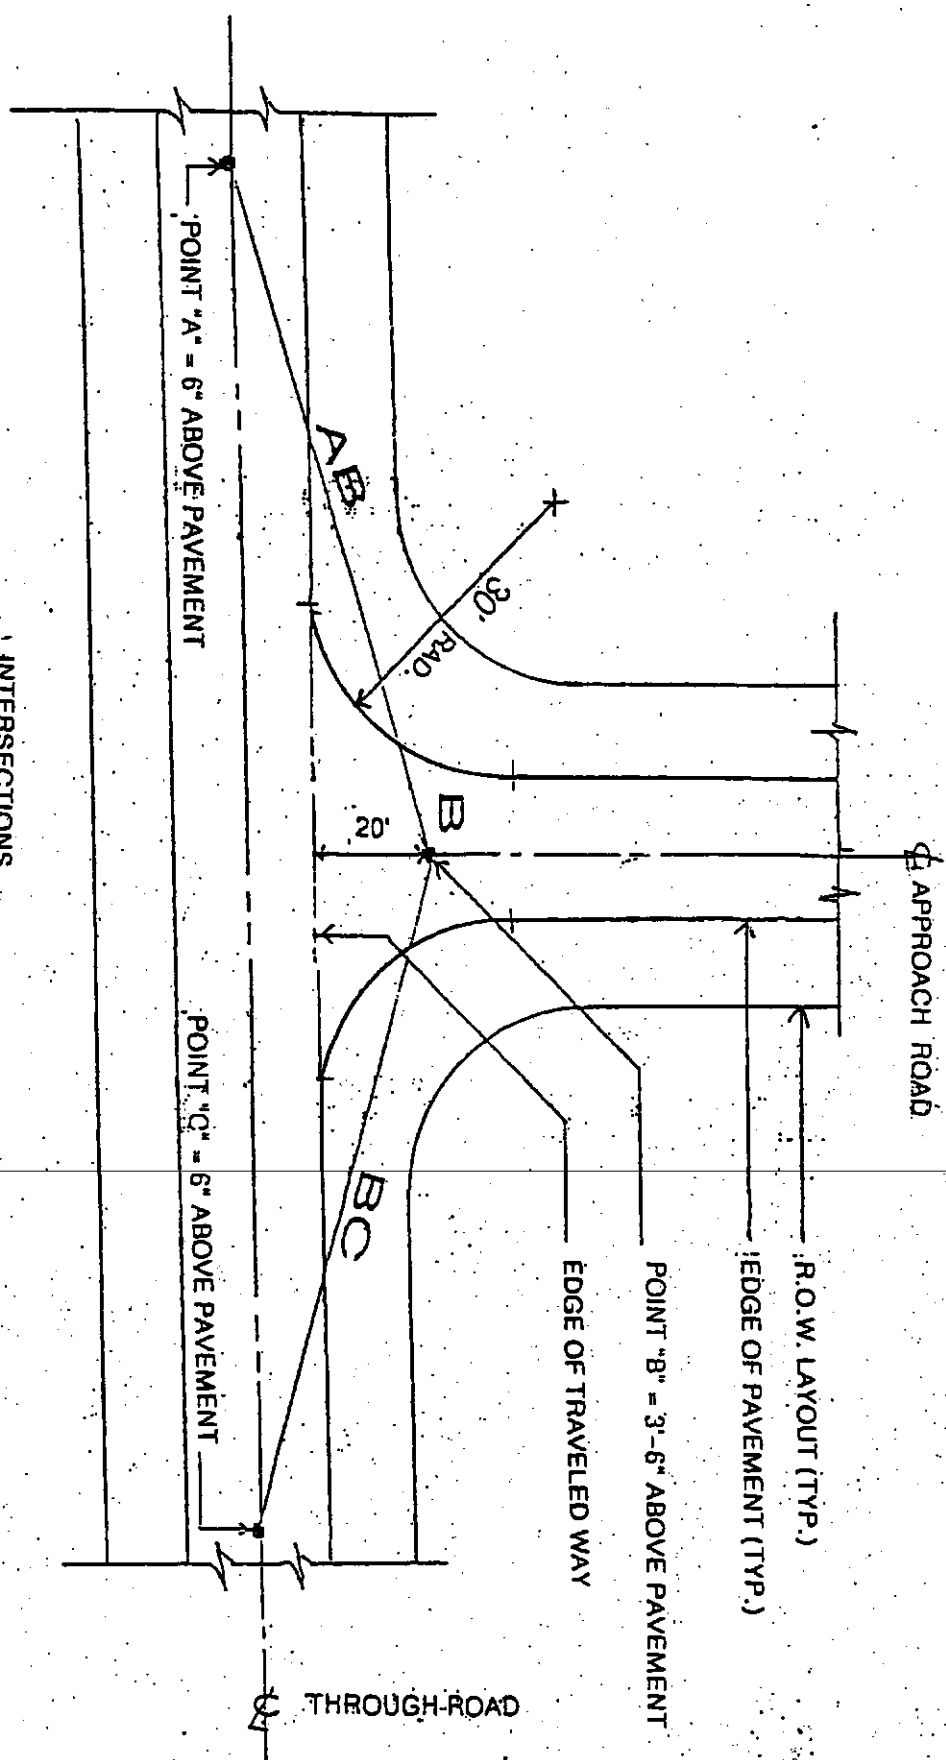

DESIGN SPEED LIMIT - THROUGH STREET
(POSTED SPEED + 5 MPH)

INTERSECTIONS
SIGHT DISTANCE
(AB & BC)

SITE DISTANCE
REQUIREMENTS

50 MPH	500 FT.
45 MPH	450 FT.
40 MPH	400 FT.
35 MPH	350 FT.
30 MPH	300 FT.

N.T.S.

FIGURE 5

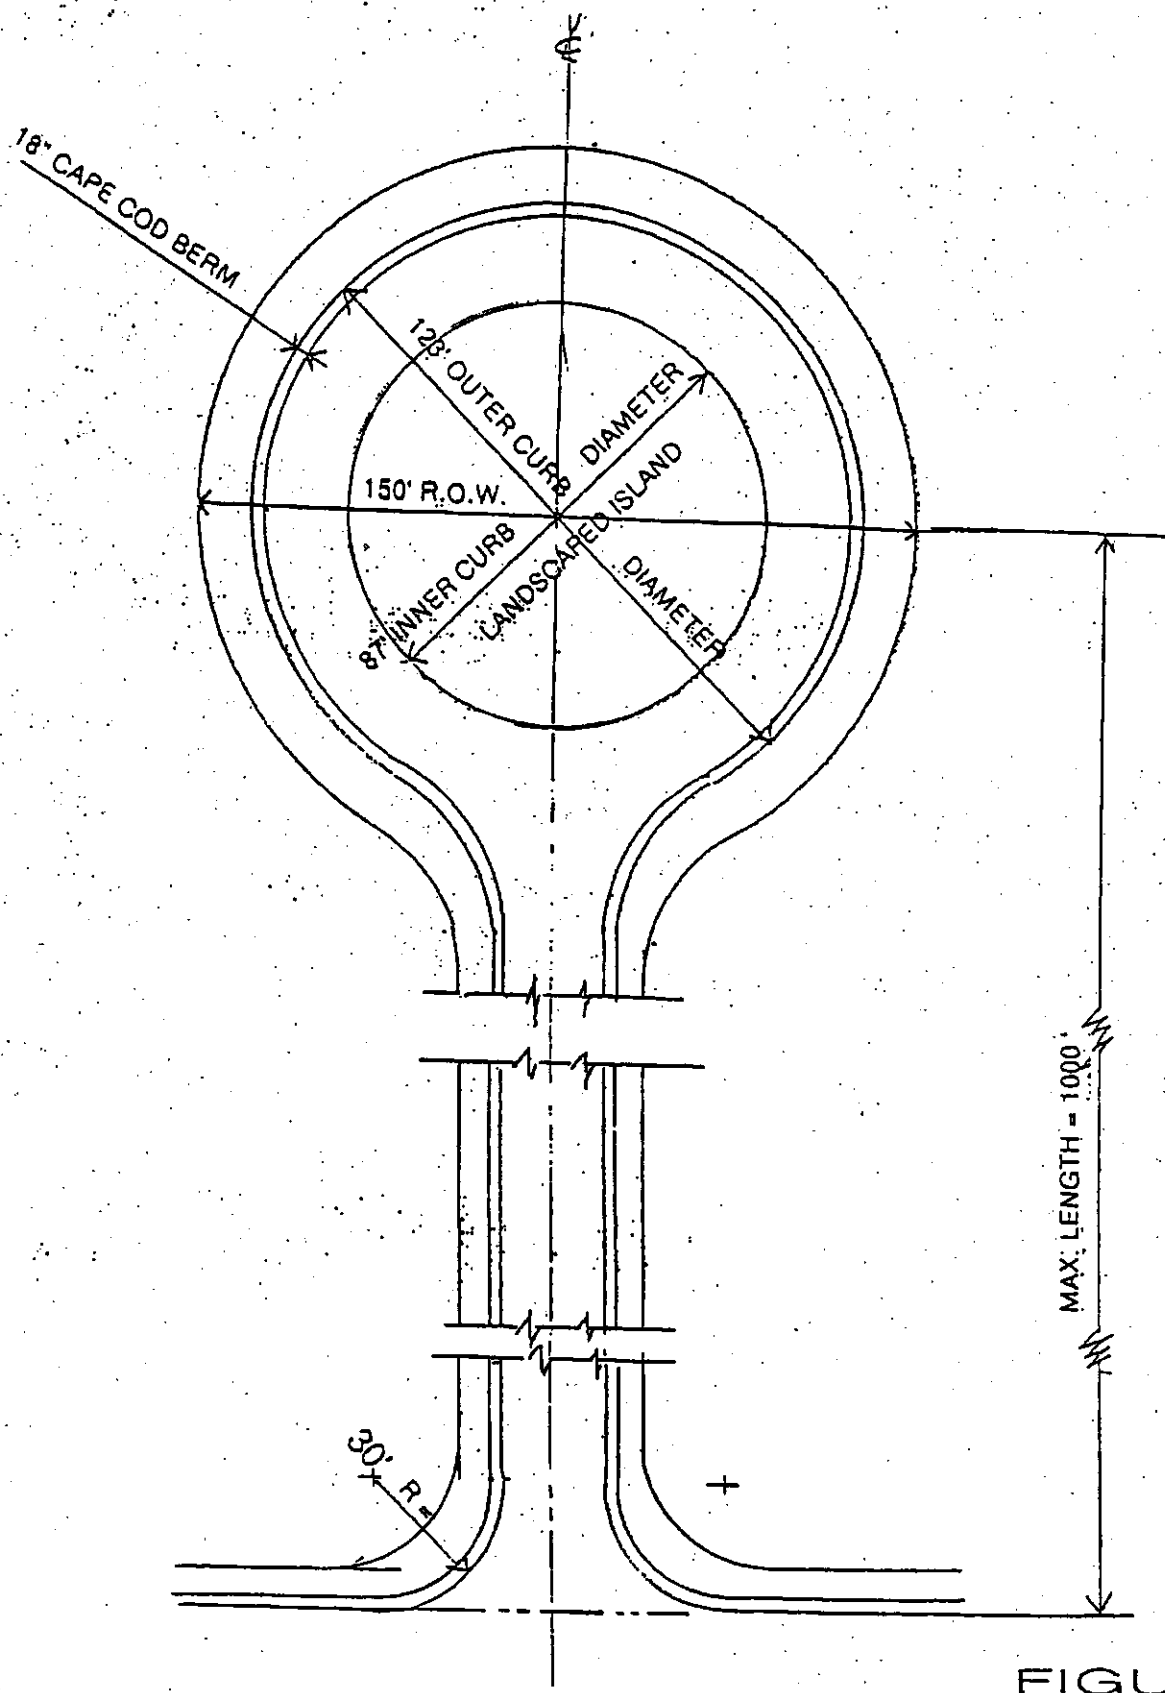


FIGURE 6

D-6

TYPICAL CUL-DE-SAC.