



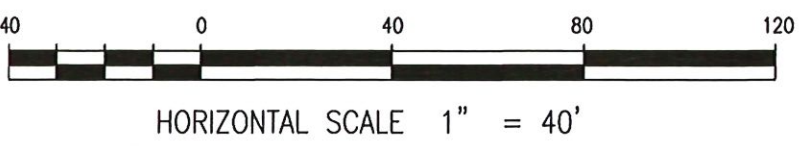

# INTERMINTENT STREAM BOTTOM CENTERLINE PROFILE

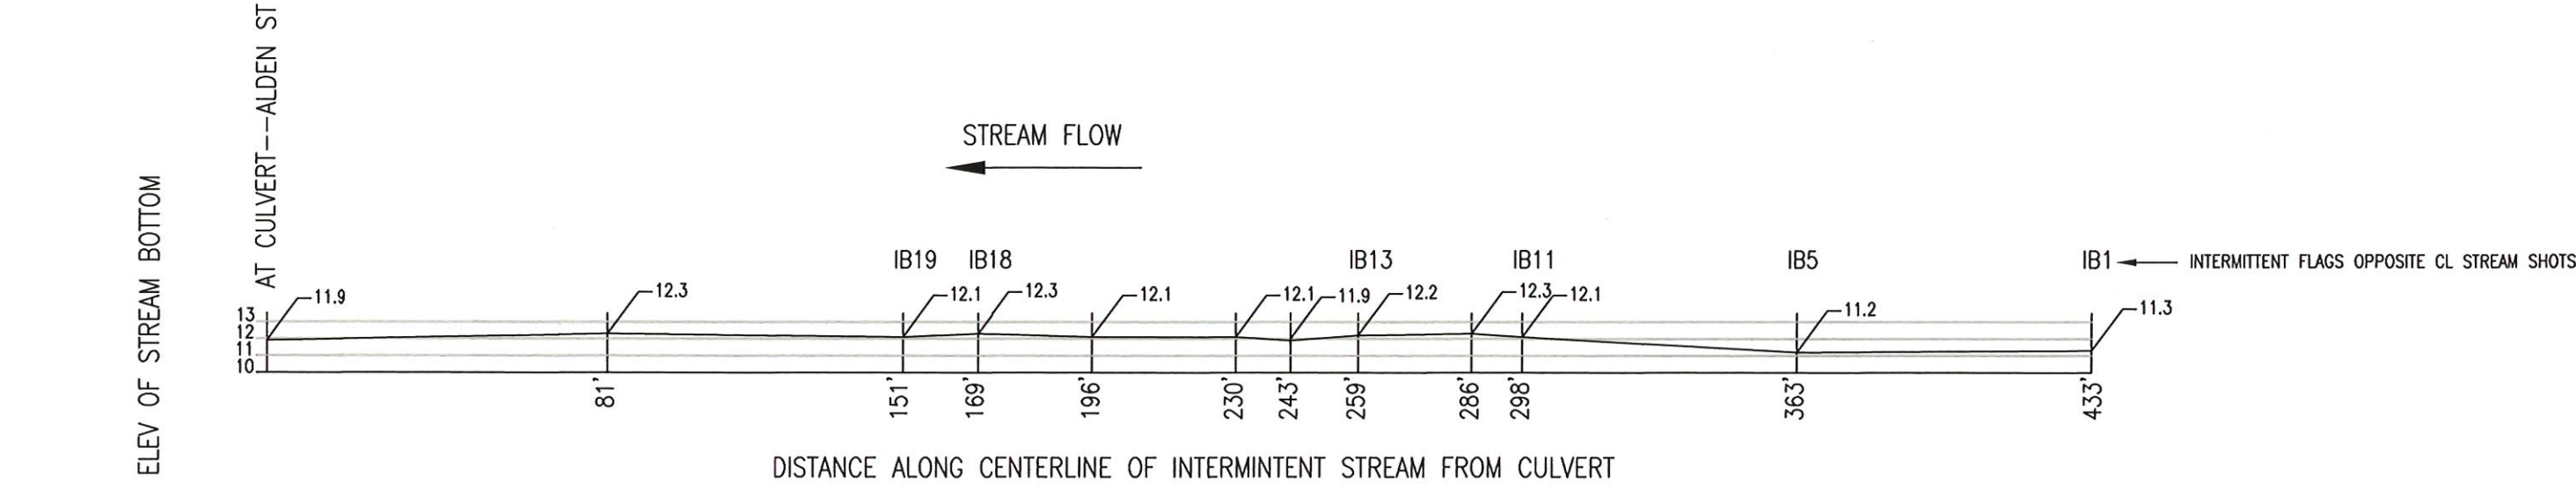


SEE EX. CONDITIONS PLAN FOR PLAN VIEW OF INTERMINTENT STREAM.

RECEIVED

FEB 21 2024

DUXBURY CONSERVATION

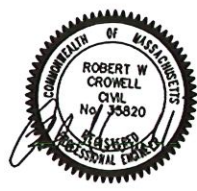

2-20-2024

INTERMINTENT STREAM  
PROFILE  
THE WINSOR  
at  
MILLBROOK VILLAGE  
DUXBURY, MA

**CROWELL ENGINEERING**  
981 LONG POND ROAD  
PLYMOUTH, MA 02360  
774-283-0443